


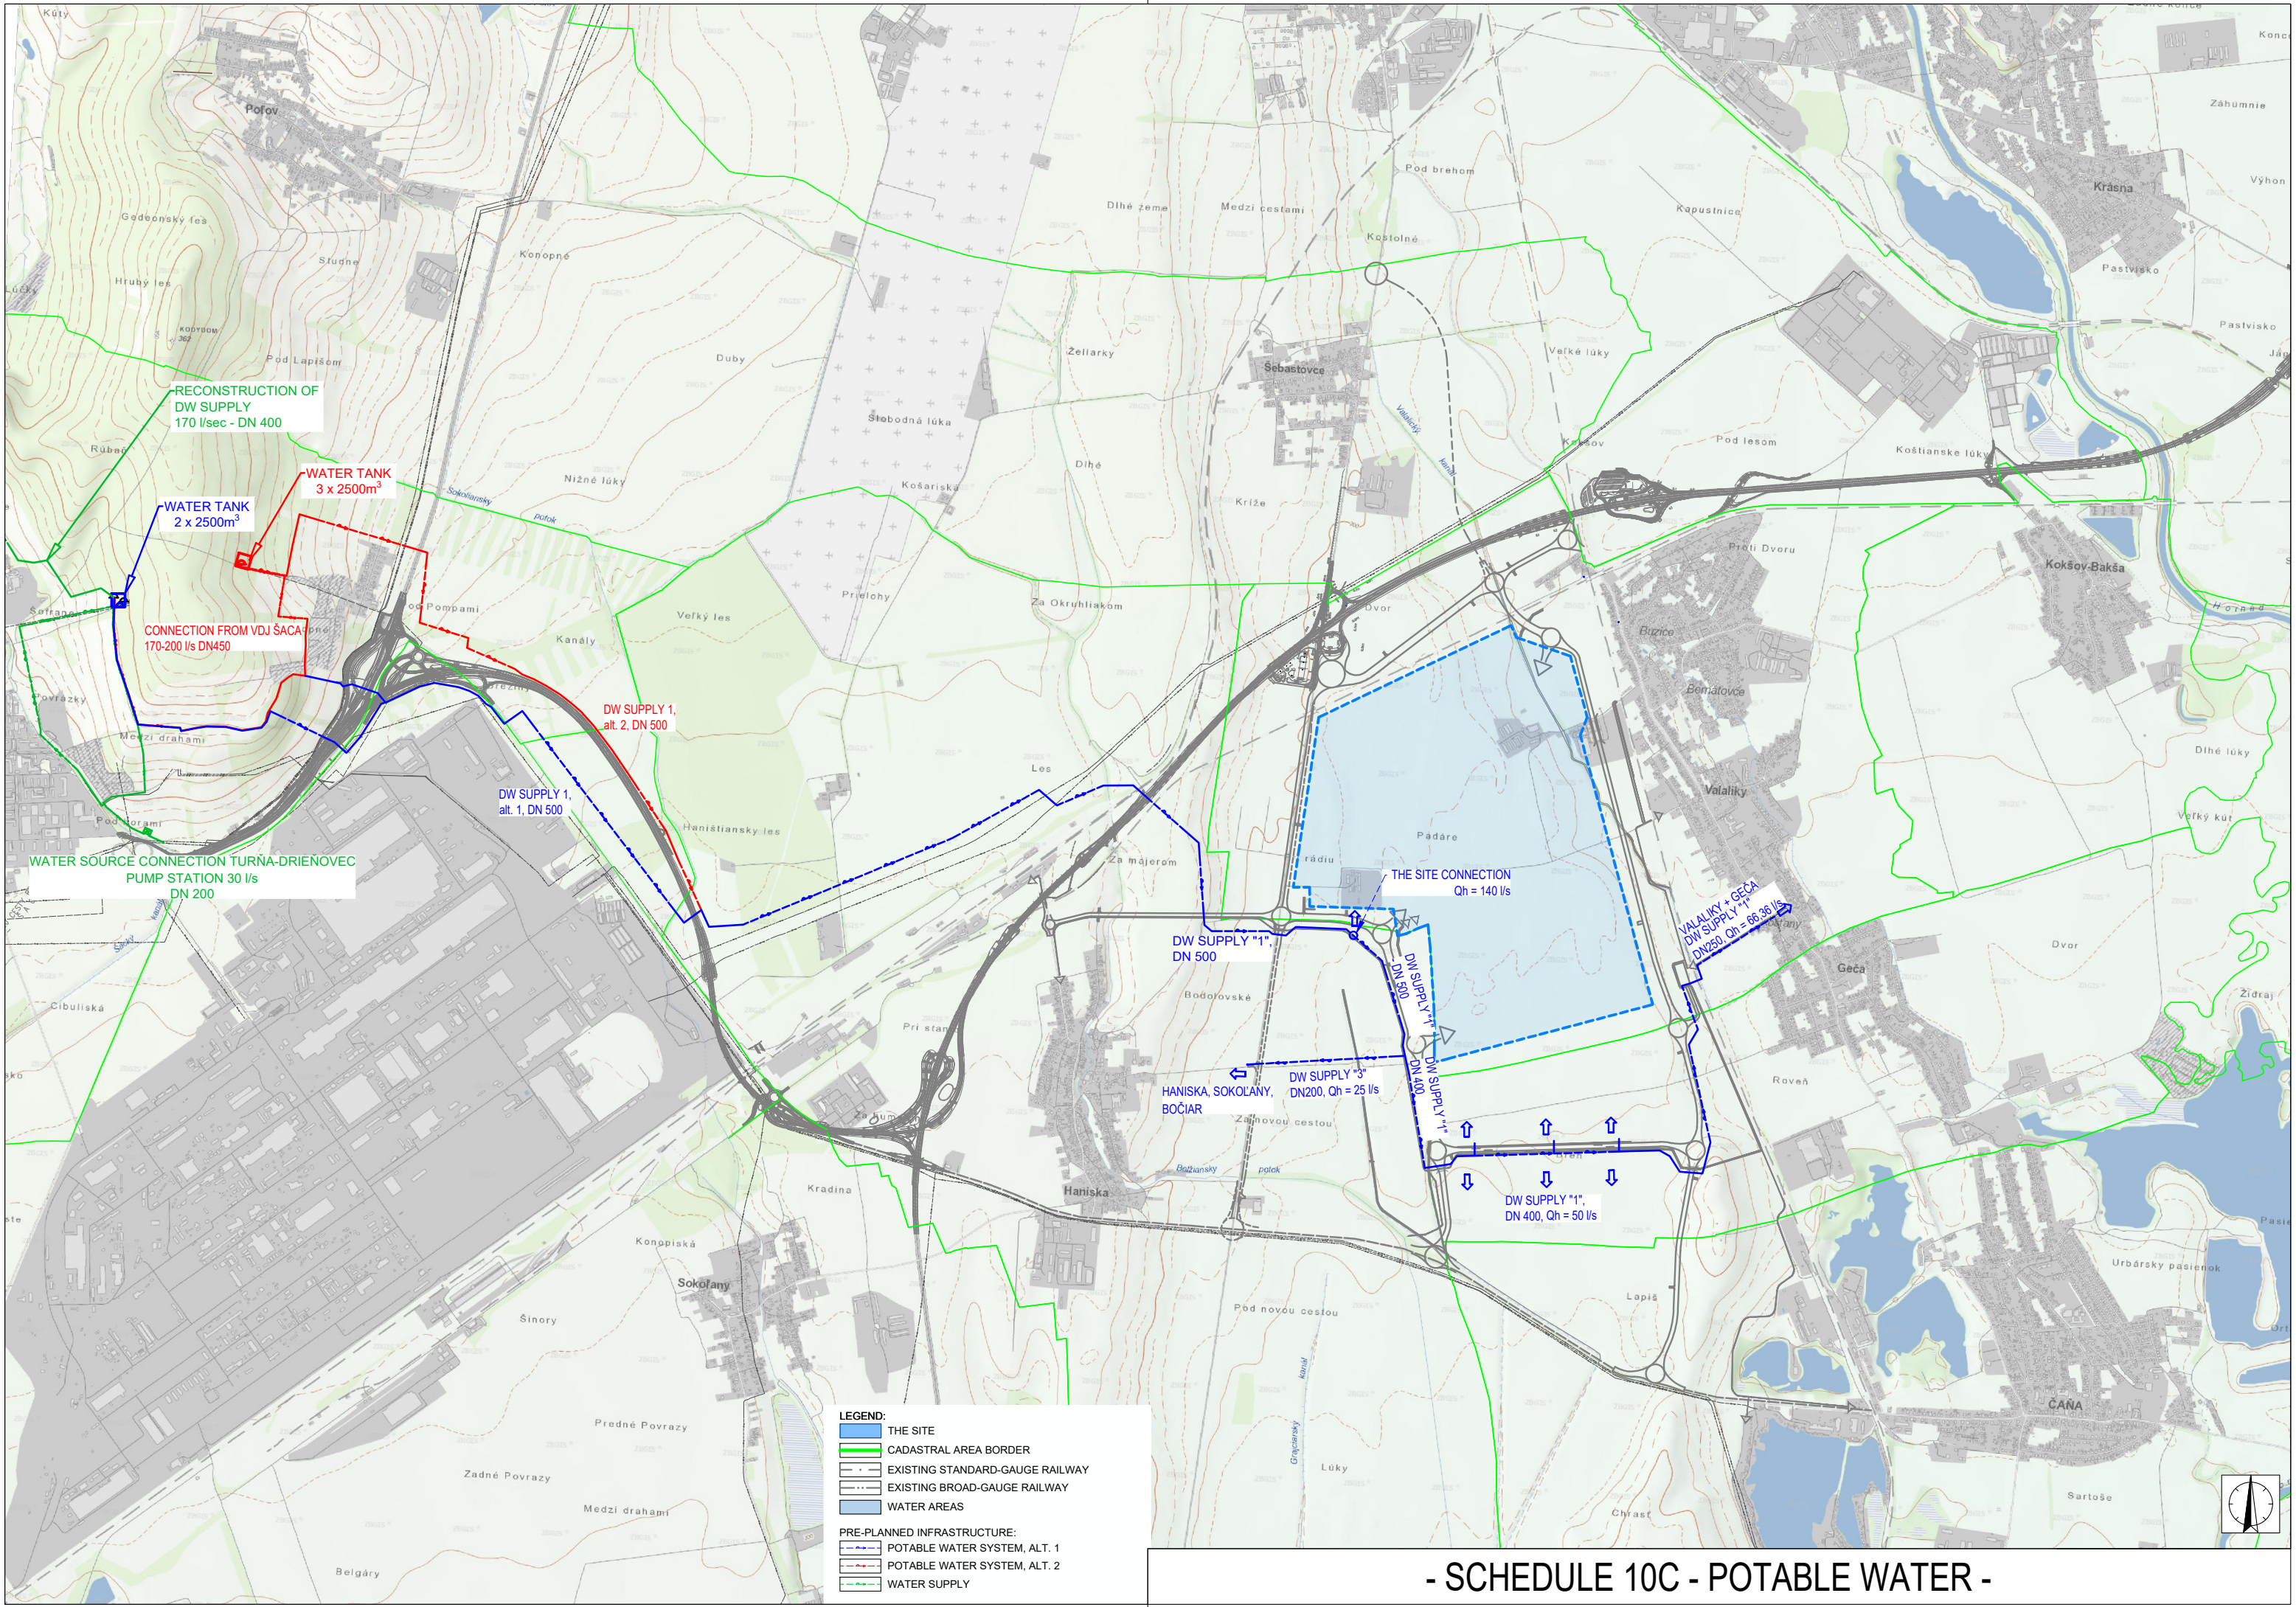

LEGEND:

- THE SITE
- CADASTRAL AREA BORDER
- EXISTING STANDARD-GAUGE RAILWAY
- EXISTING BROAD-GAUGE RAILWAY
- WATER AREAS

PRE-PLANNED INFRASTRUCTURE:

- POTABLE WATER SYSTEM, ALT. 1
- POTABLE WATER SYSTEM, ALT. 2
- WATER SUPPLY

- SCHEDULE 10C - POTABLE WATER -

