


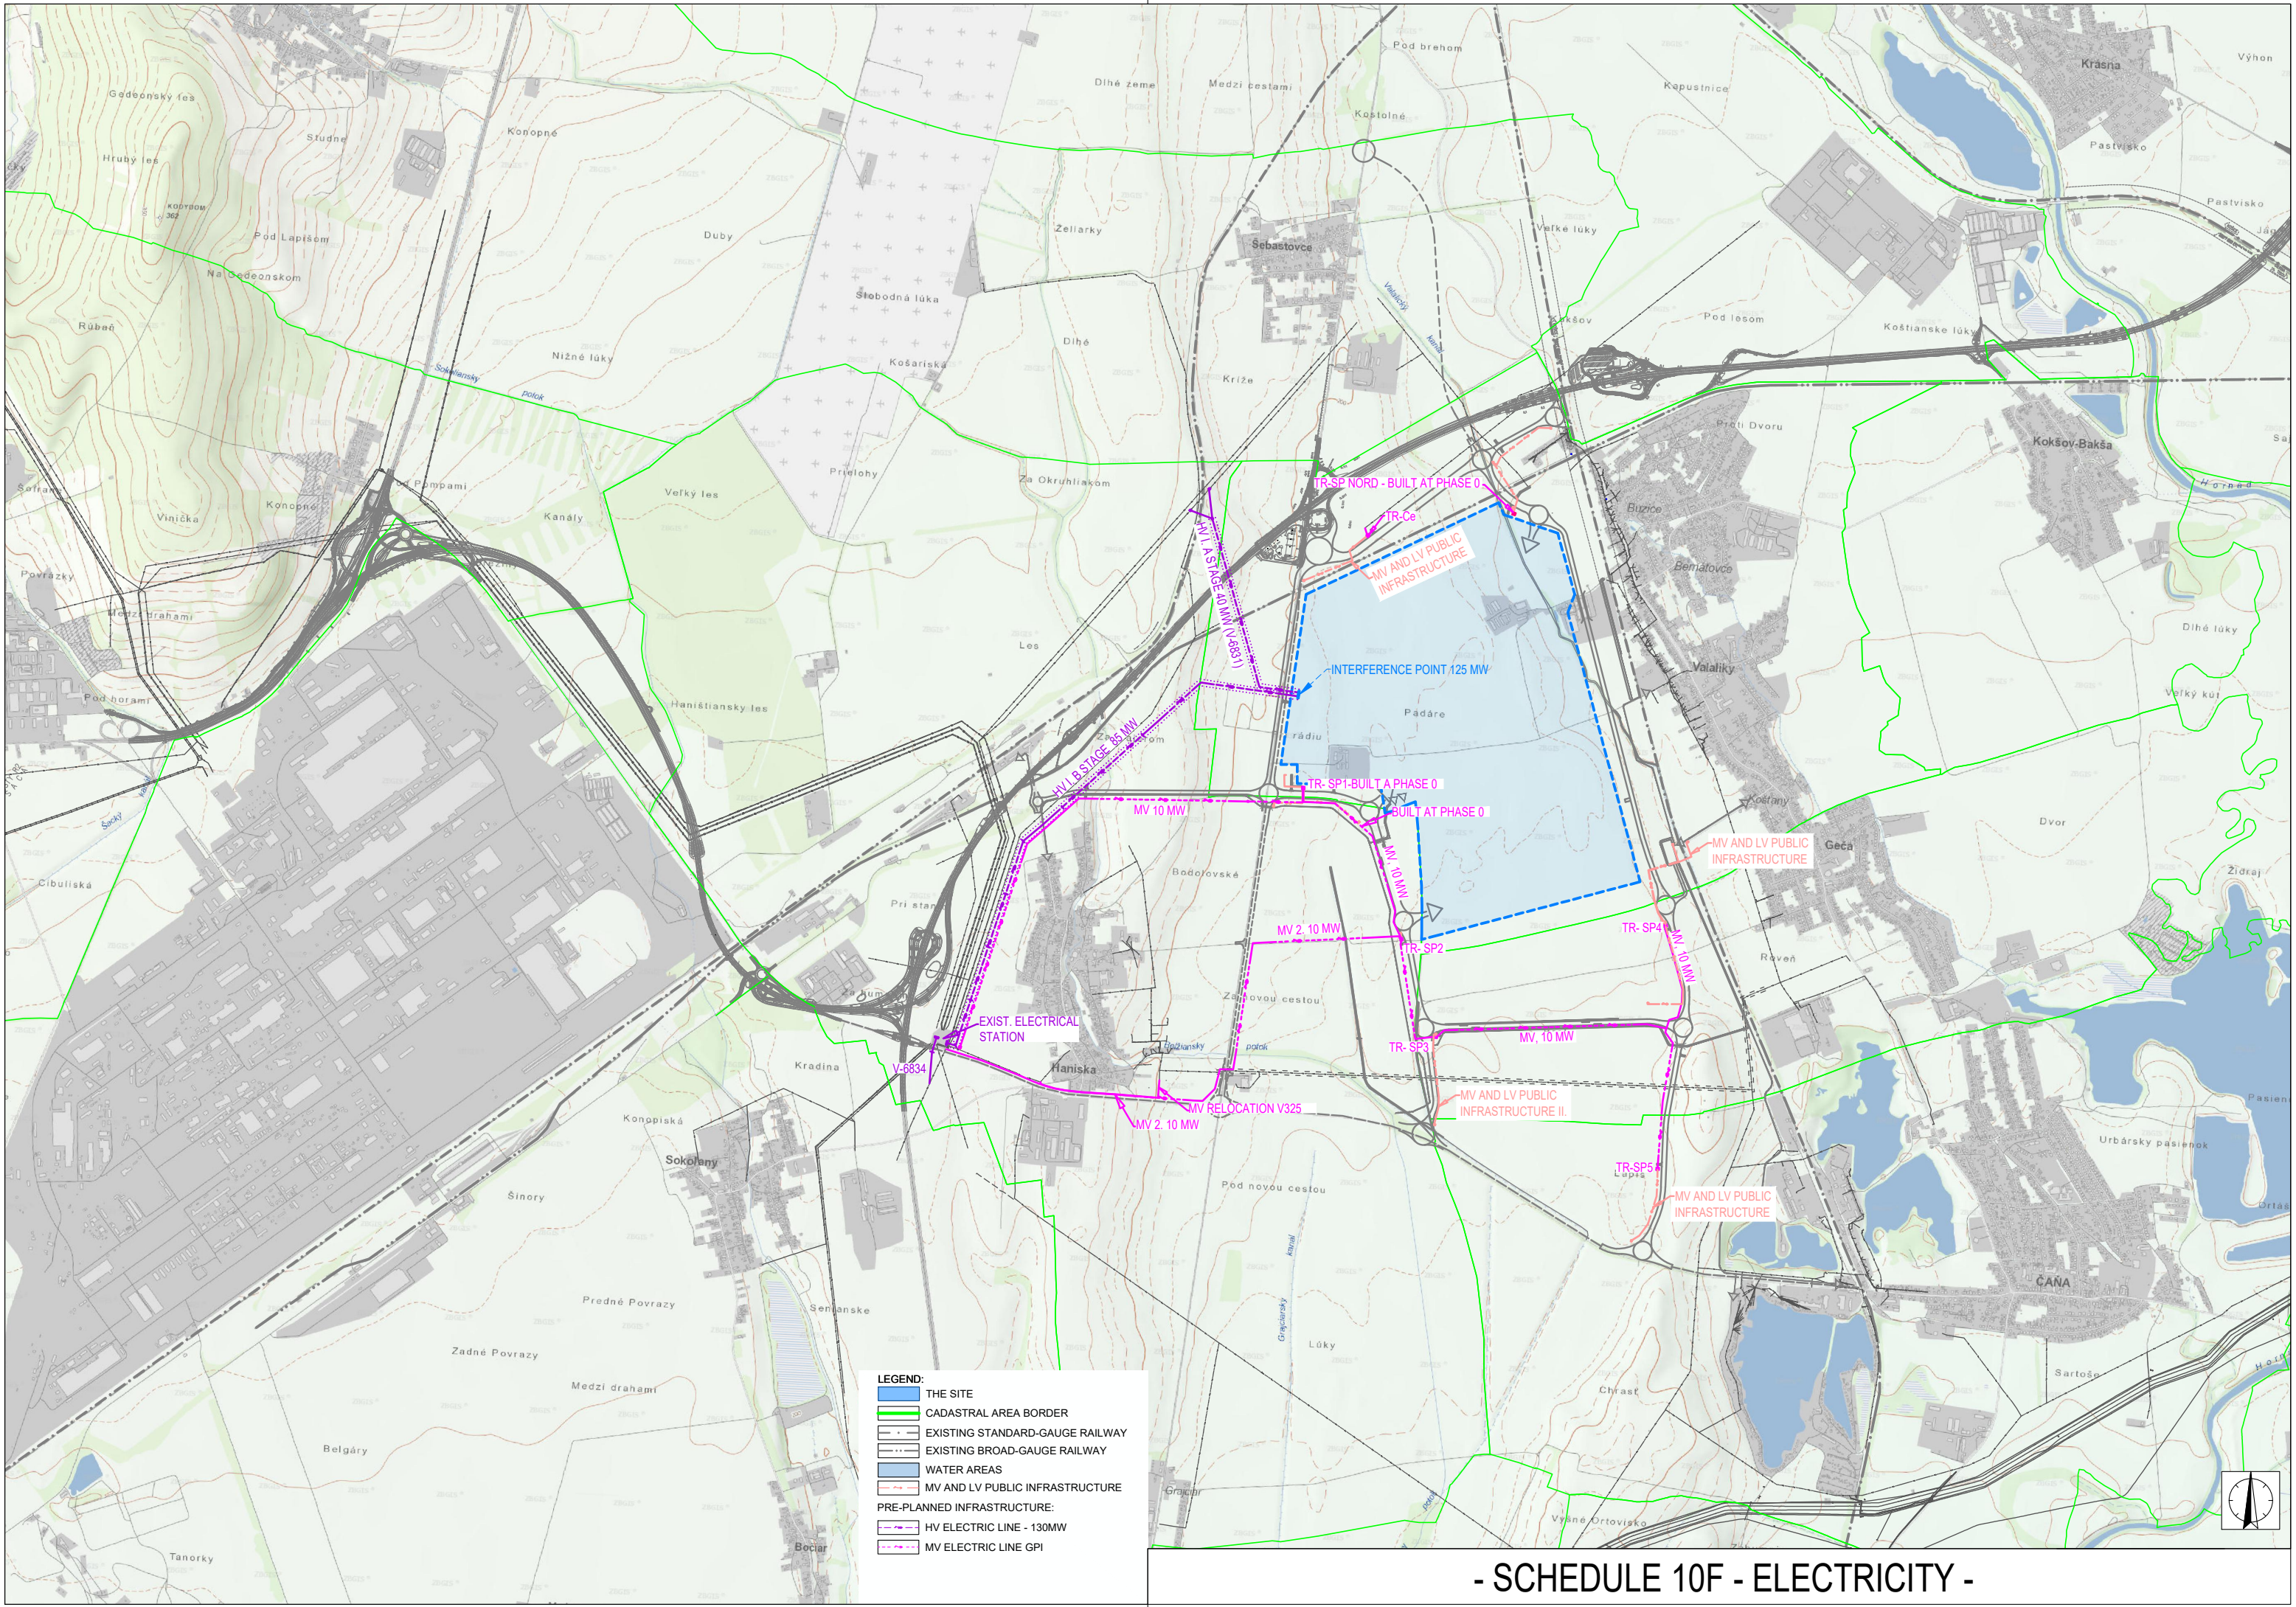

- LEGEND:**
- THE SITE
 - CADASTRAL AREA BORDER
 - EXISTING STANDARD-GAUGE RAILWAY
 - EXISTING BROAD-GAUGE RAILWAY
 - WATER AREAS
 - MV AND LV PUBLIC INFRASTRUCTURE
 - PRE-PLANNED INFRASTRUCTURE:
 - HV ELECTRIC LINE - 130MW
 - MV ELECTRIC LINE GPI

- SCHEDULE 10F - ELECTRICITY -